

ONE

- FAIRWAY -

LOT 11

LOT 11


1-11 FAIRWAY DRIVE, KELLYVILLE

ONE
- FAIRWAY -




Disclaimer: This artists impression was produced for marketing purposes and may not be representative of the final facade application and is to be used as a guide only. Finish and feature proportions are not to scale and should not be relied upon for exact dimensions. All efforts have been made to ensure its accuracy at the time of production. During the design development, approval process, construction drawing and detailing process, plans may require alterations, resulting in changes to sizes and/or layouts, and the visual appearance of the designs.

GROUND FLOOR


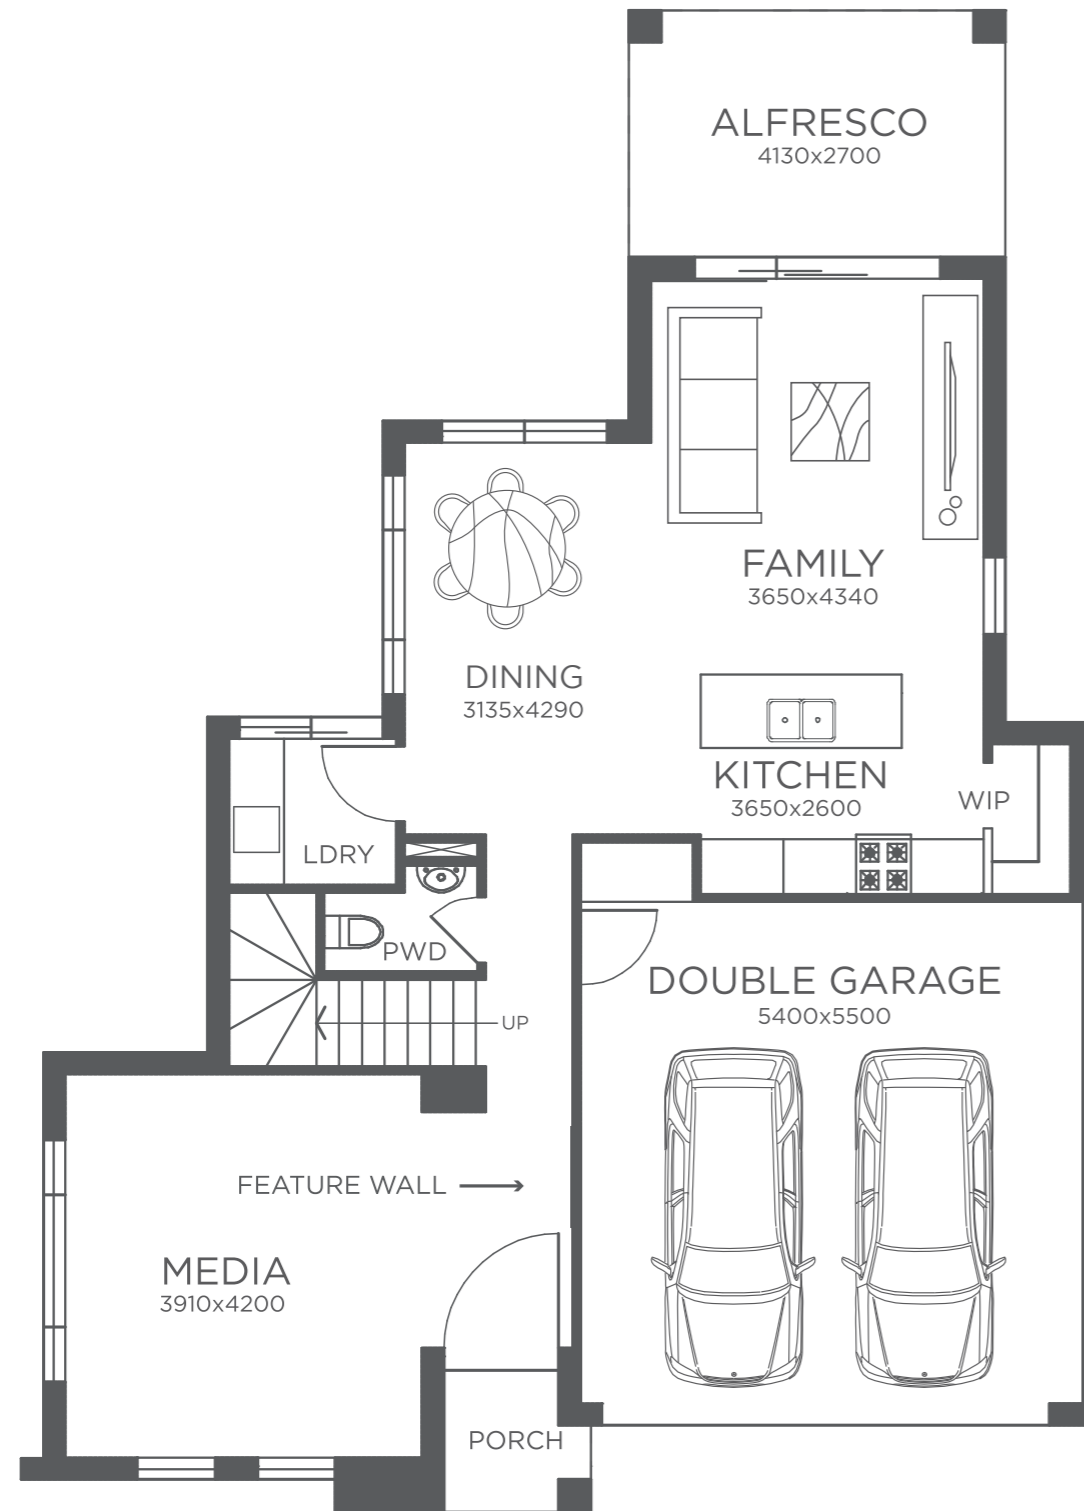


FIRST FLOOR

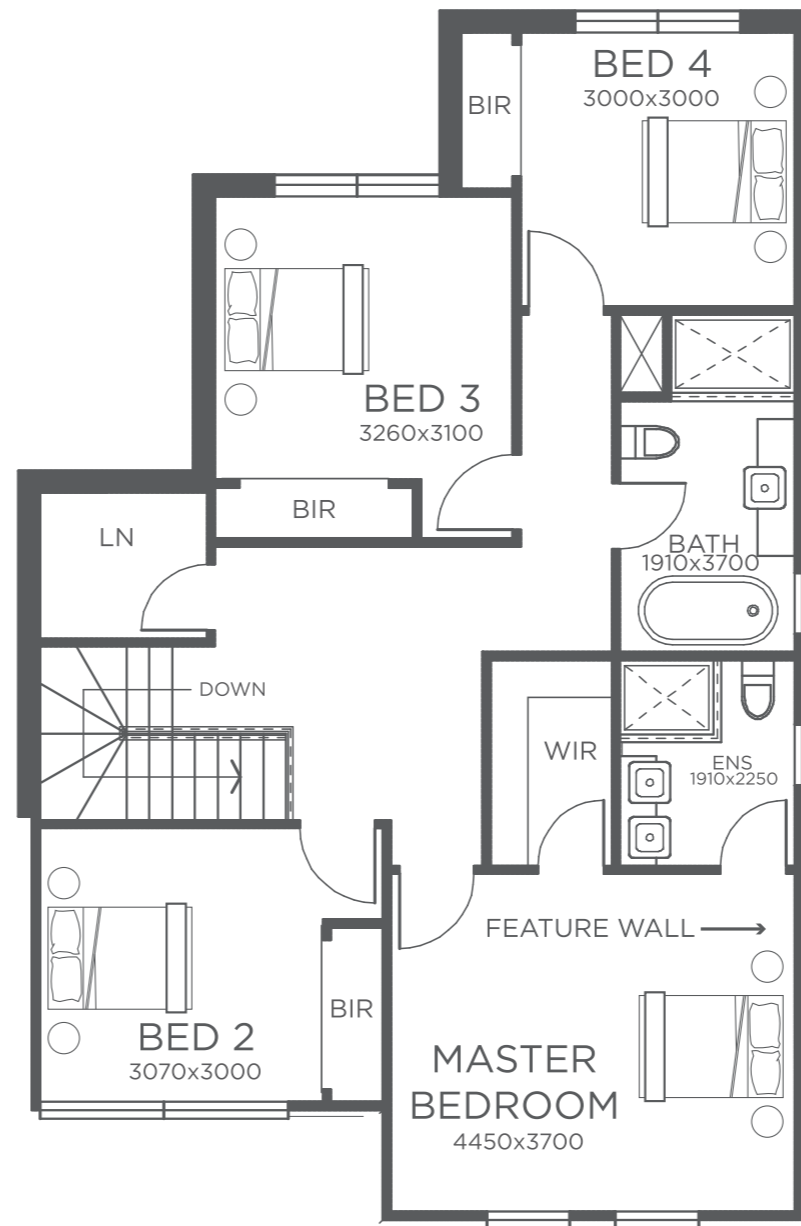

LOT 11

LOT LOCATION

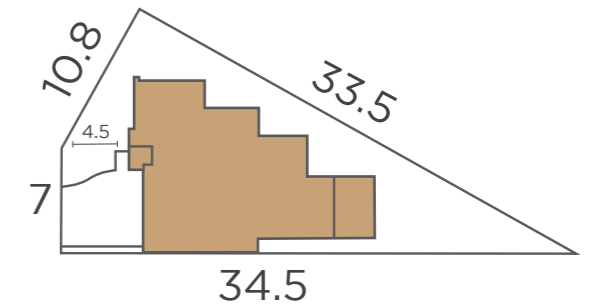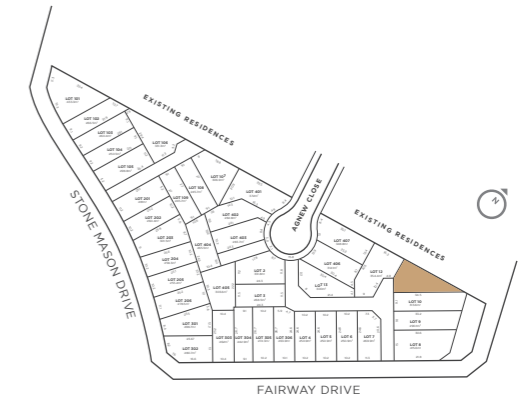

-  300m²
-  222.9m²
-  4
-  2.5
-  2

Disclaimer: This floor plan has been based on a standard facade, not the one depicted in the artist's impression and has been produced for marketing purposes and may not be representative of the final facade application and is to be used as a guide only. Floor plans are not to scale and do not contain all details included in the Inclusions of the project and should not be relied upon for exact dimensions. All efforts have been made to ensure its accuracy at the time of production. During the design development, approval process, construction drawing and detailing process, plans may require alterations, resulting in changes to sizes and/or layouts, and the visual appearance of the designs.

ONE

- FAIRWAY -

OneFairway.com.au

1-11 Fairway Drive Kellyville

CASTLE

GROUP

Disclaimer: All imagery, artists impression and photography are used for illustration purposes only and may depict features, fixtures and fittings that the builder and/or developer may not be supplying unless otherwise specified. These may include but are not limited to furnishings, landscaping, retaining walls, front fencing, letterbox, lighting, blinds, decorative finishes and façade upgrades. Please get in touch with the builder and/or developer for a complete list of inclusions. Floor plans and artists impressions have been based on standard facades and plans, not the ones depicted. These all have been produced for marketing purposes and may not be representative of the final facade application or floor plan inclusions and is to be used as a guide only. During the design development, approval process, construction drawing and detailing process, plans may require alterations, resulting in changes to sizes and/or layouts, and the visual appearance of the designs.